



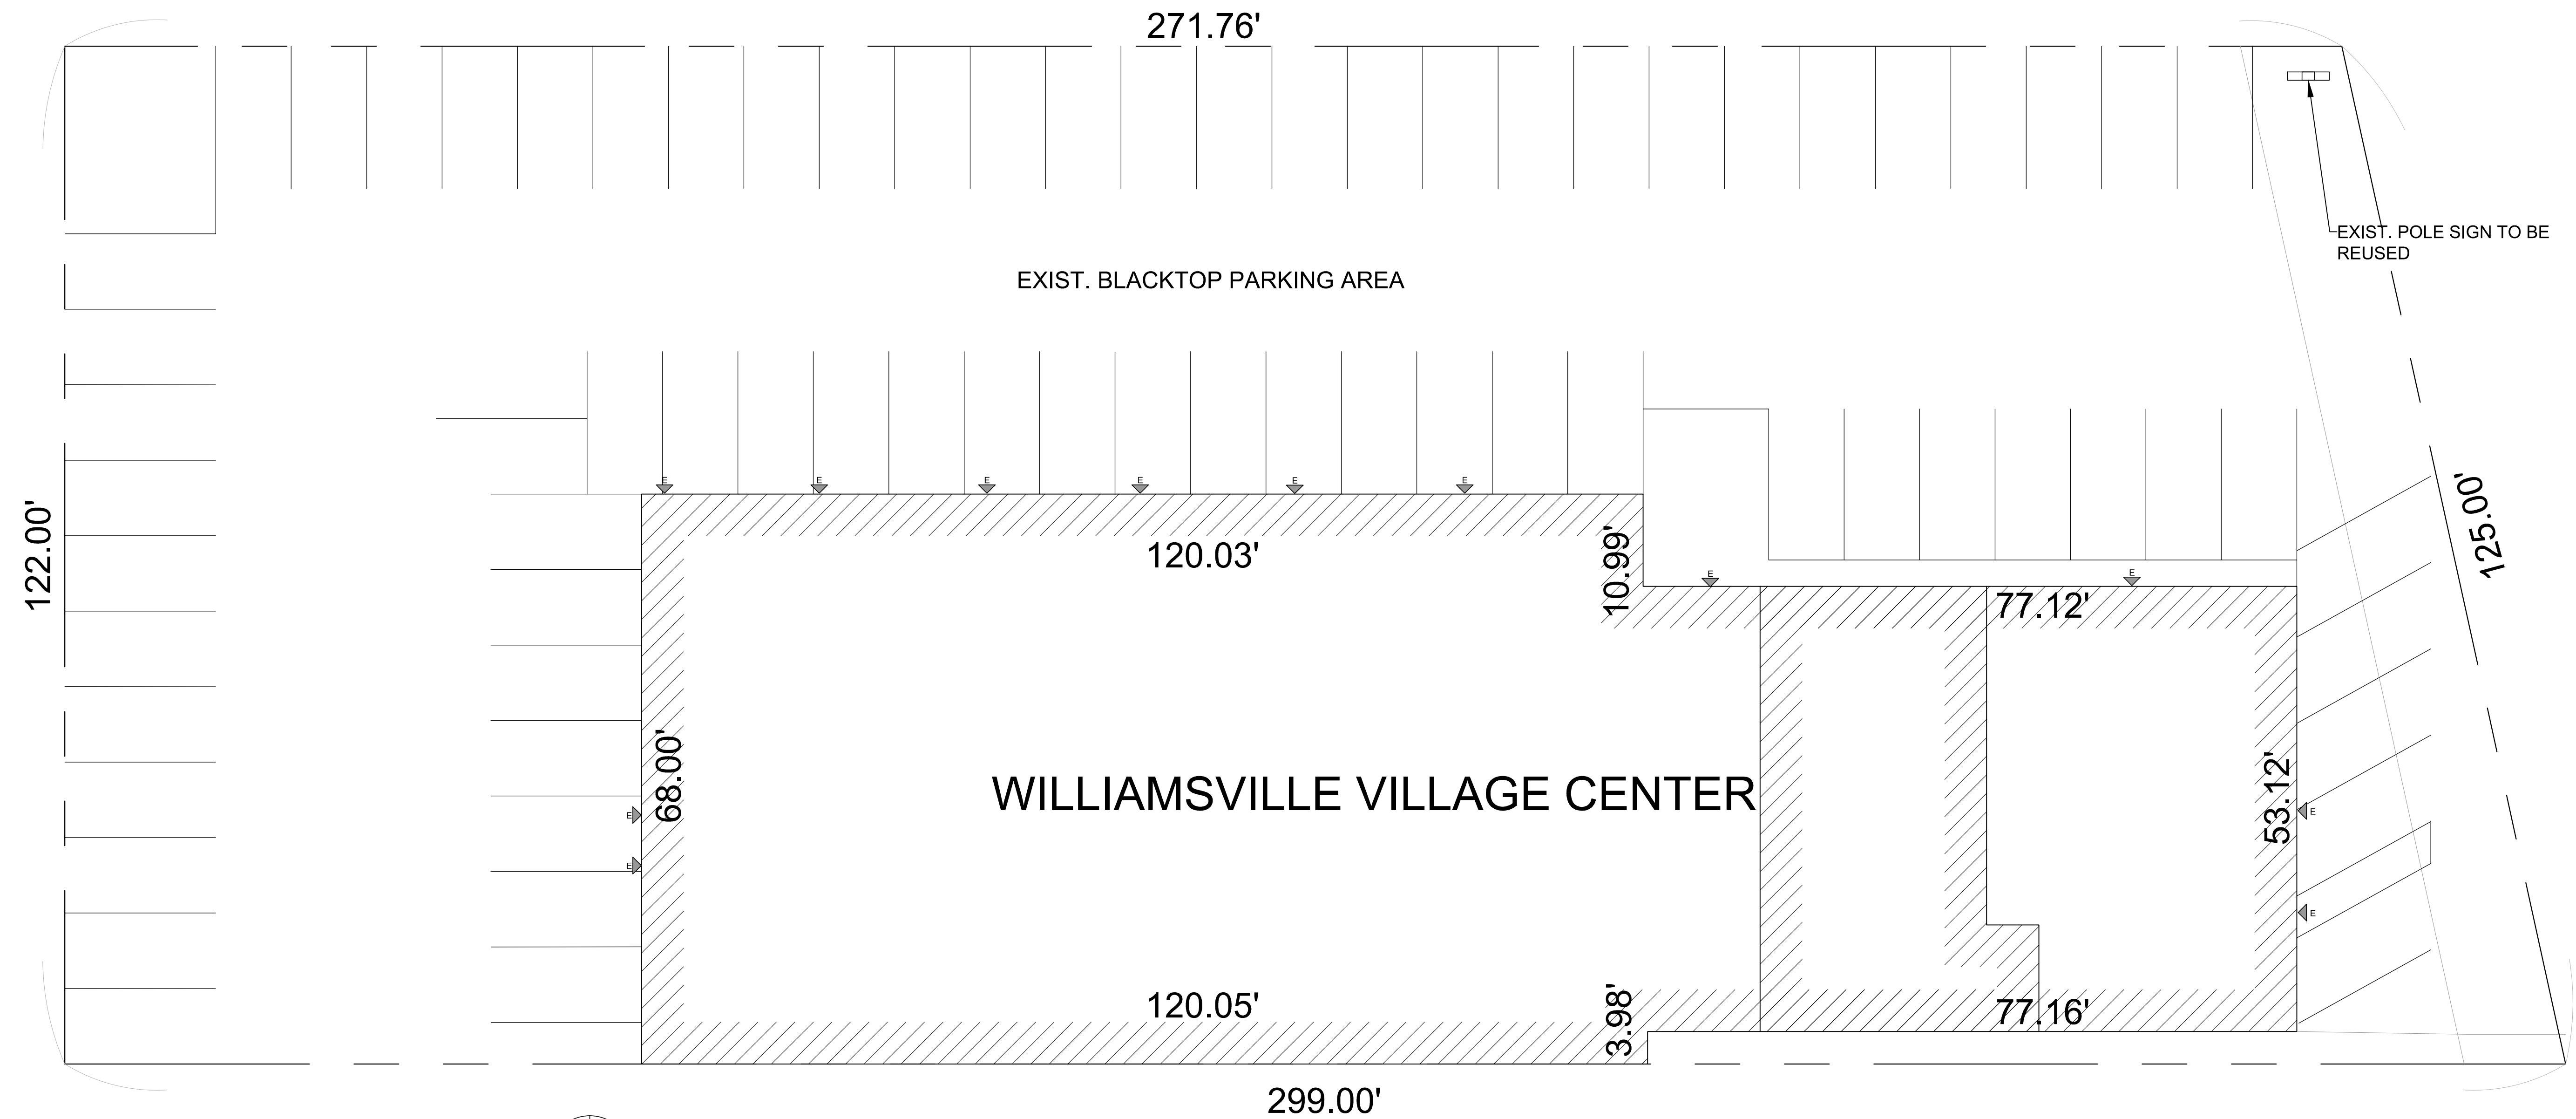


SITE PLAN

SCALE: 3/32" = 1'-0"

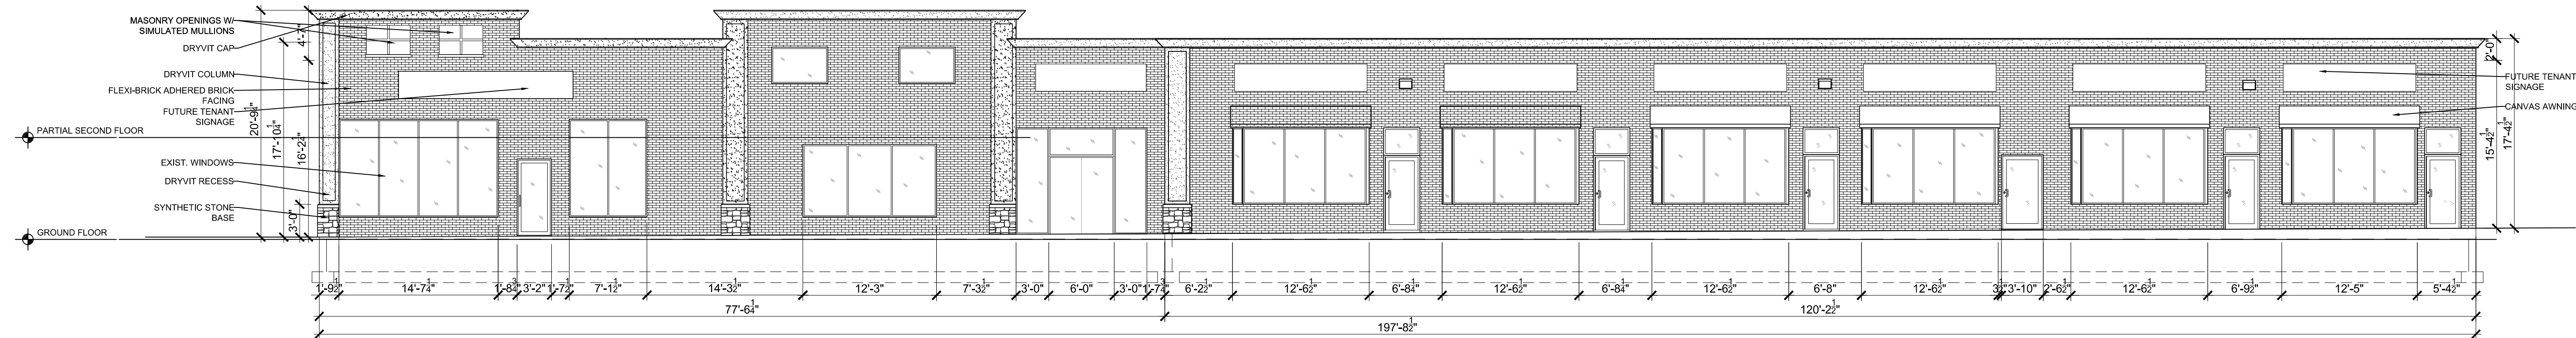


WEST ELEVATION

SCALE: 1/8" = 1'-0"

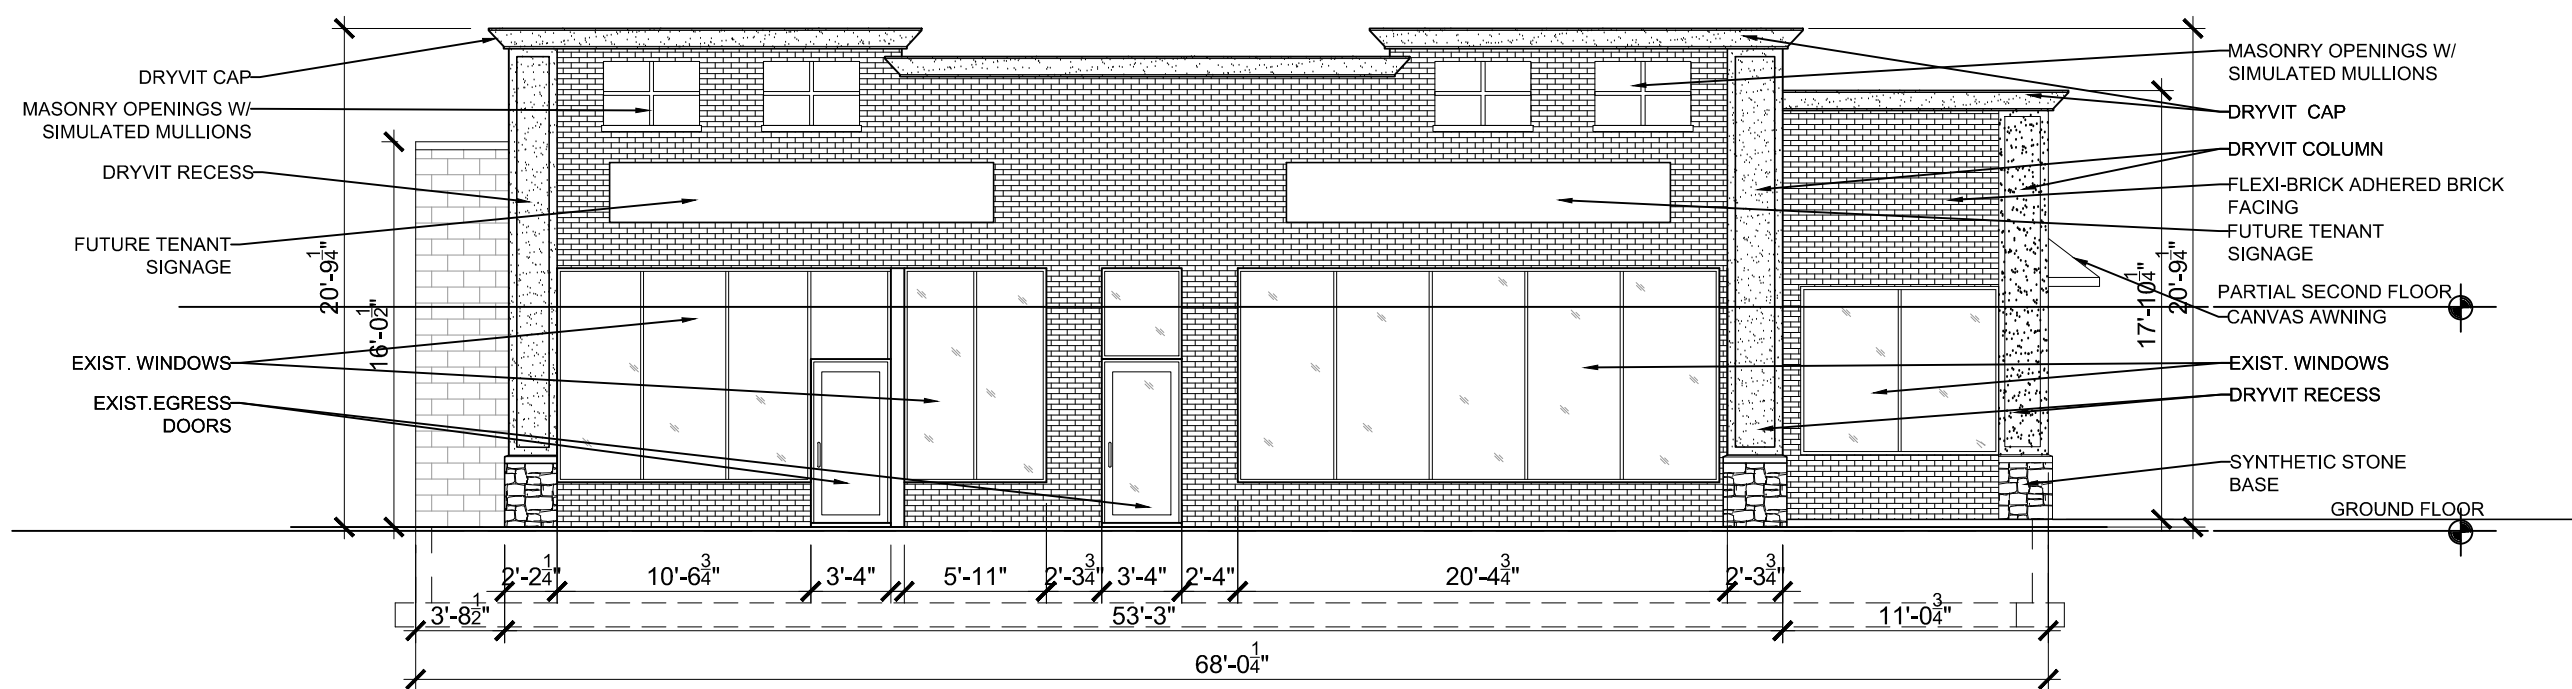



NORTH ELEVATION

SCALE: 1/8" = 1'-0"

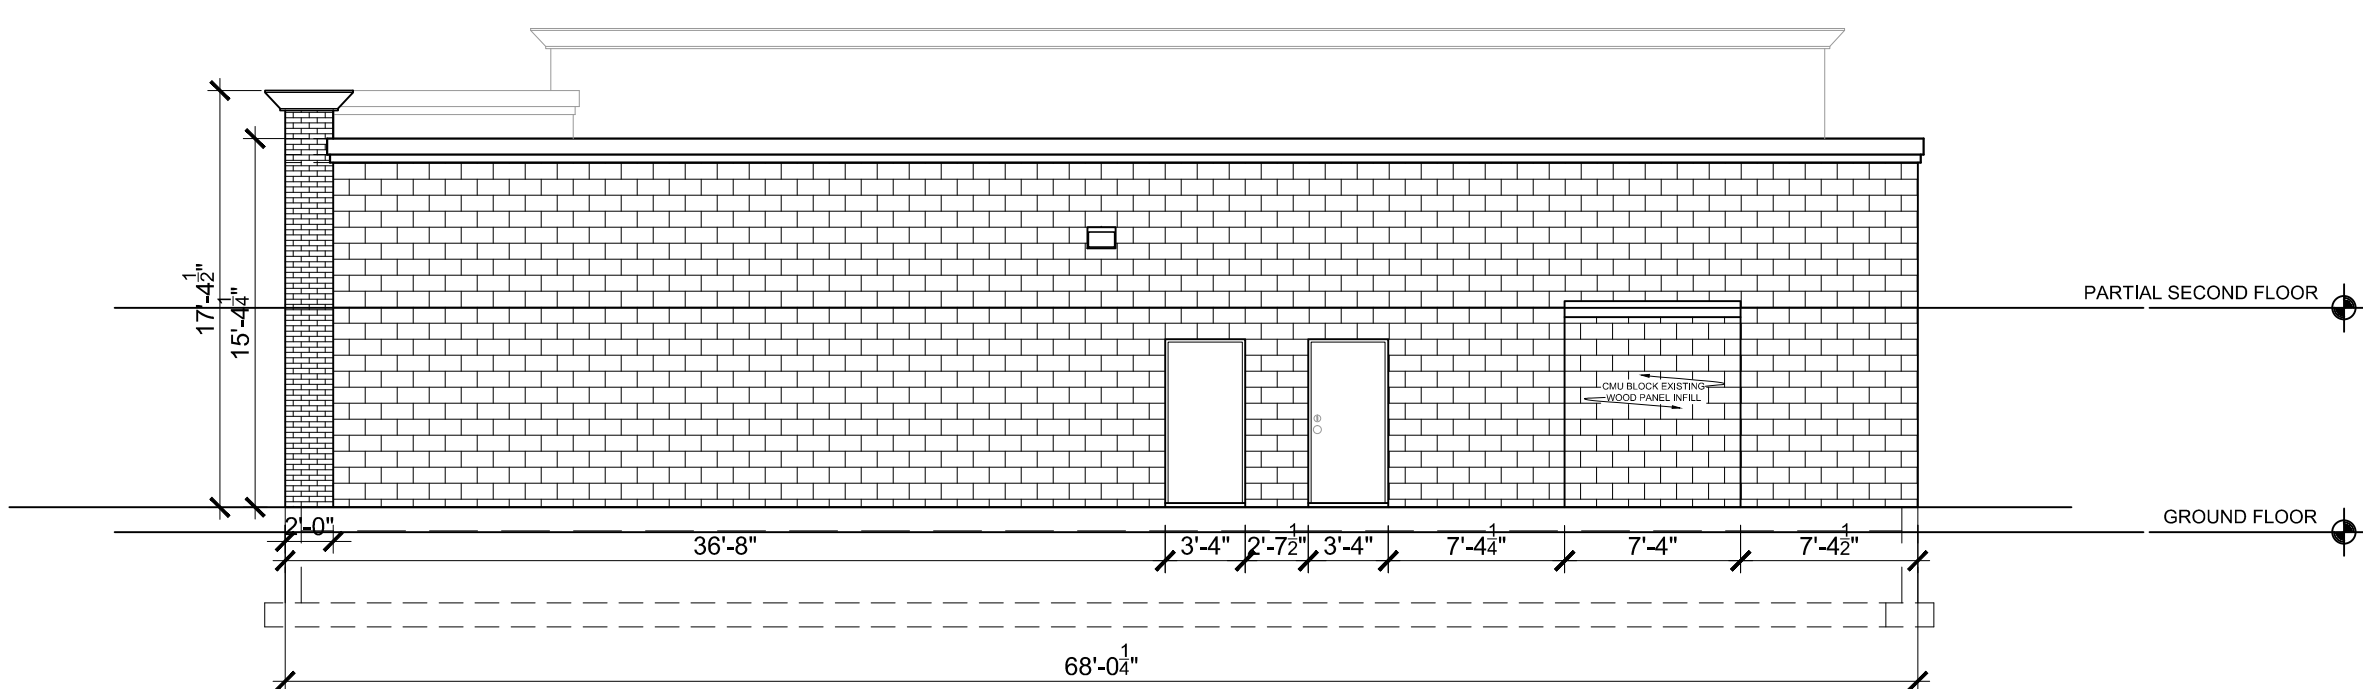

SOUTH ELEVATION

SCALE: 1/8" = 1'-0"

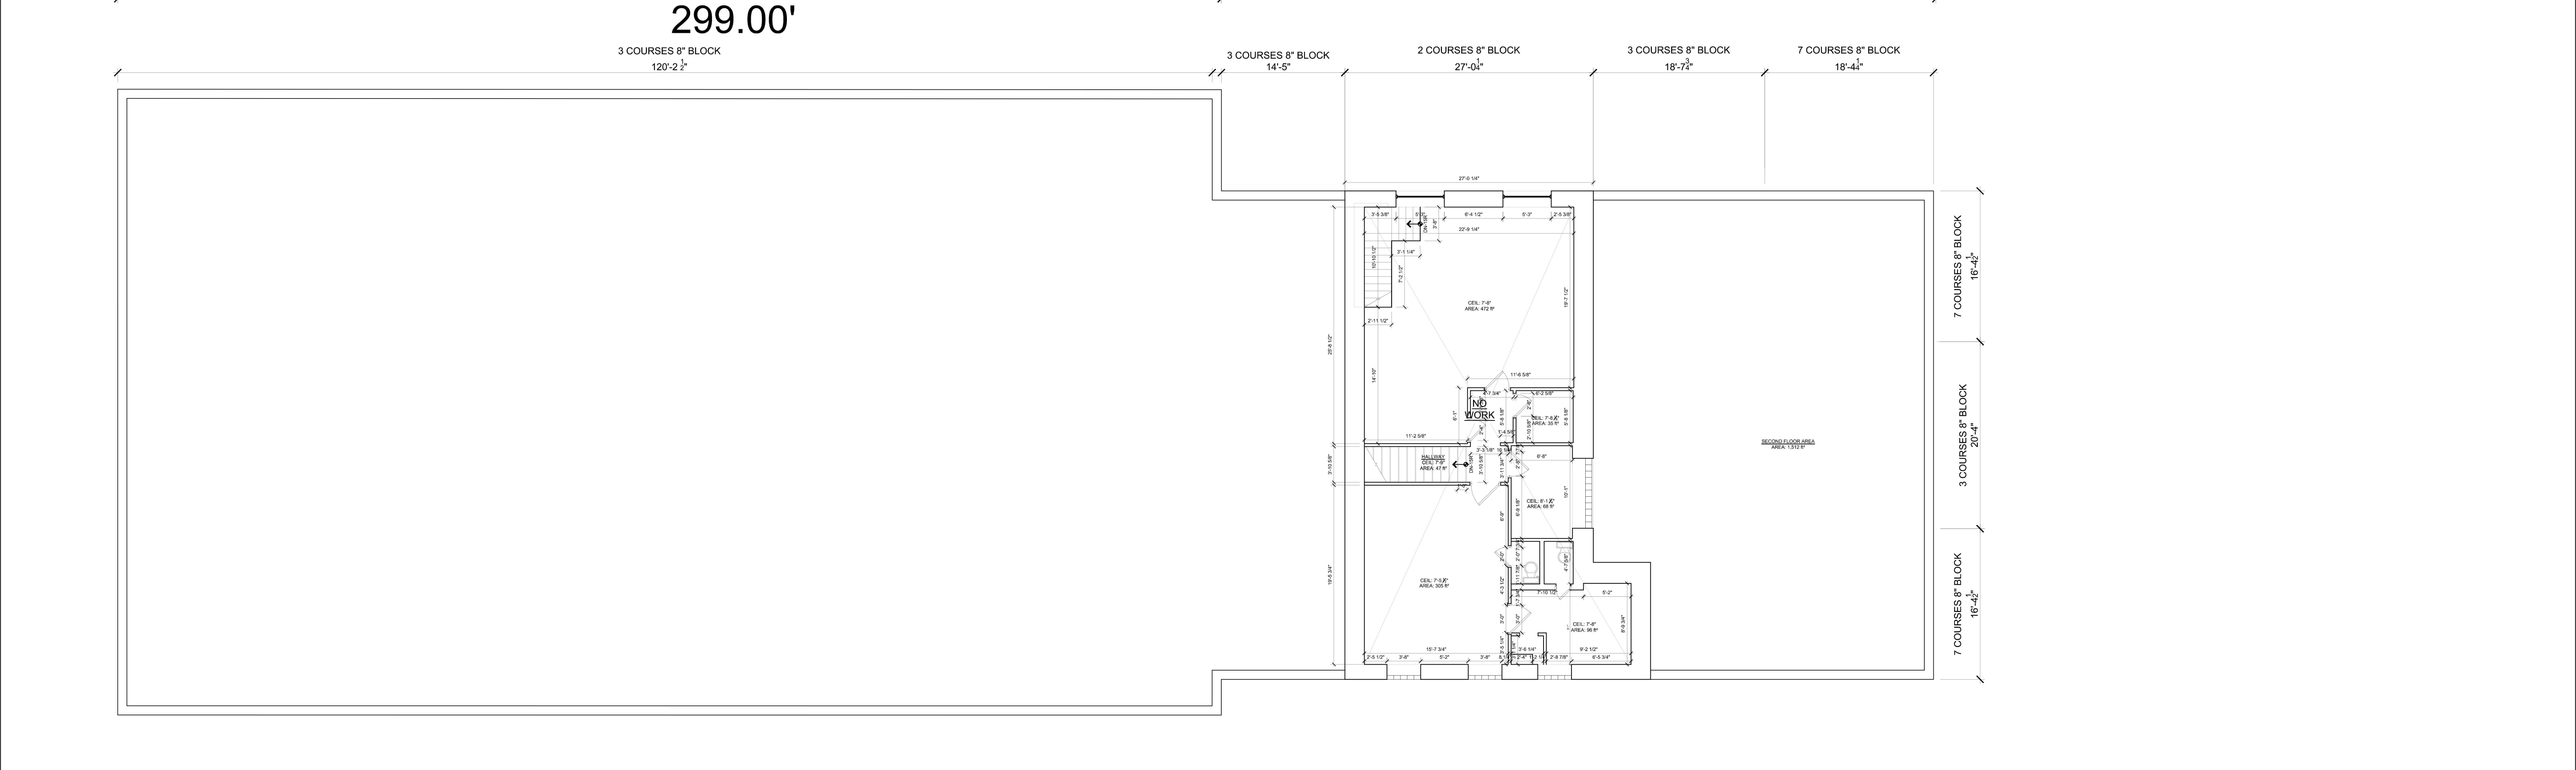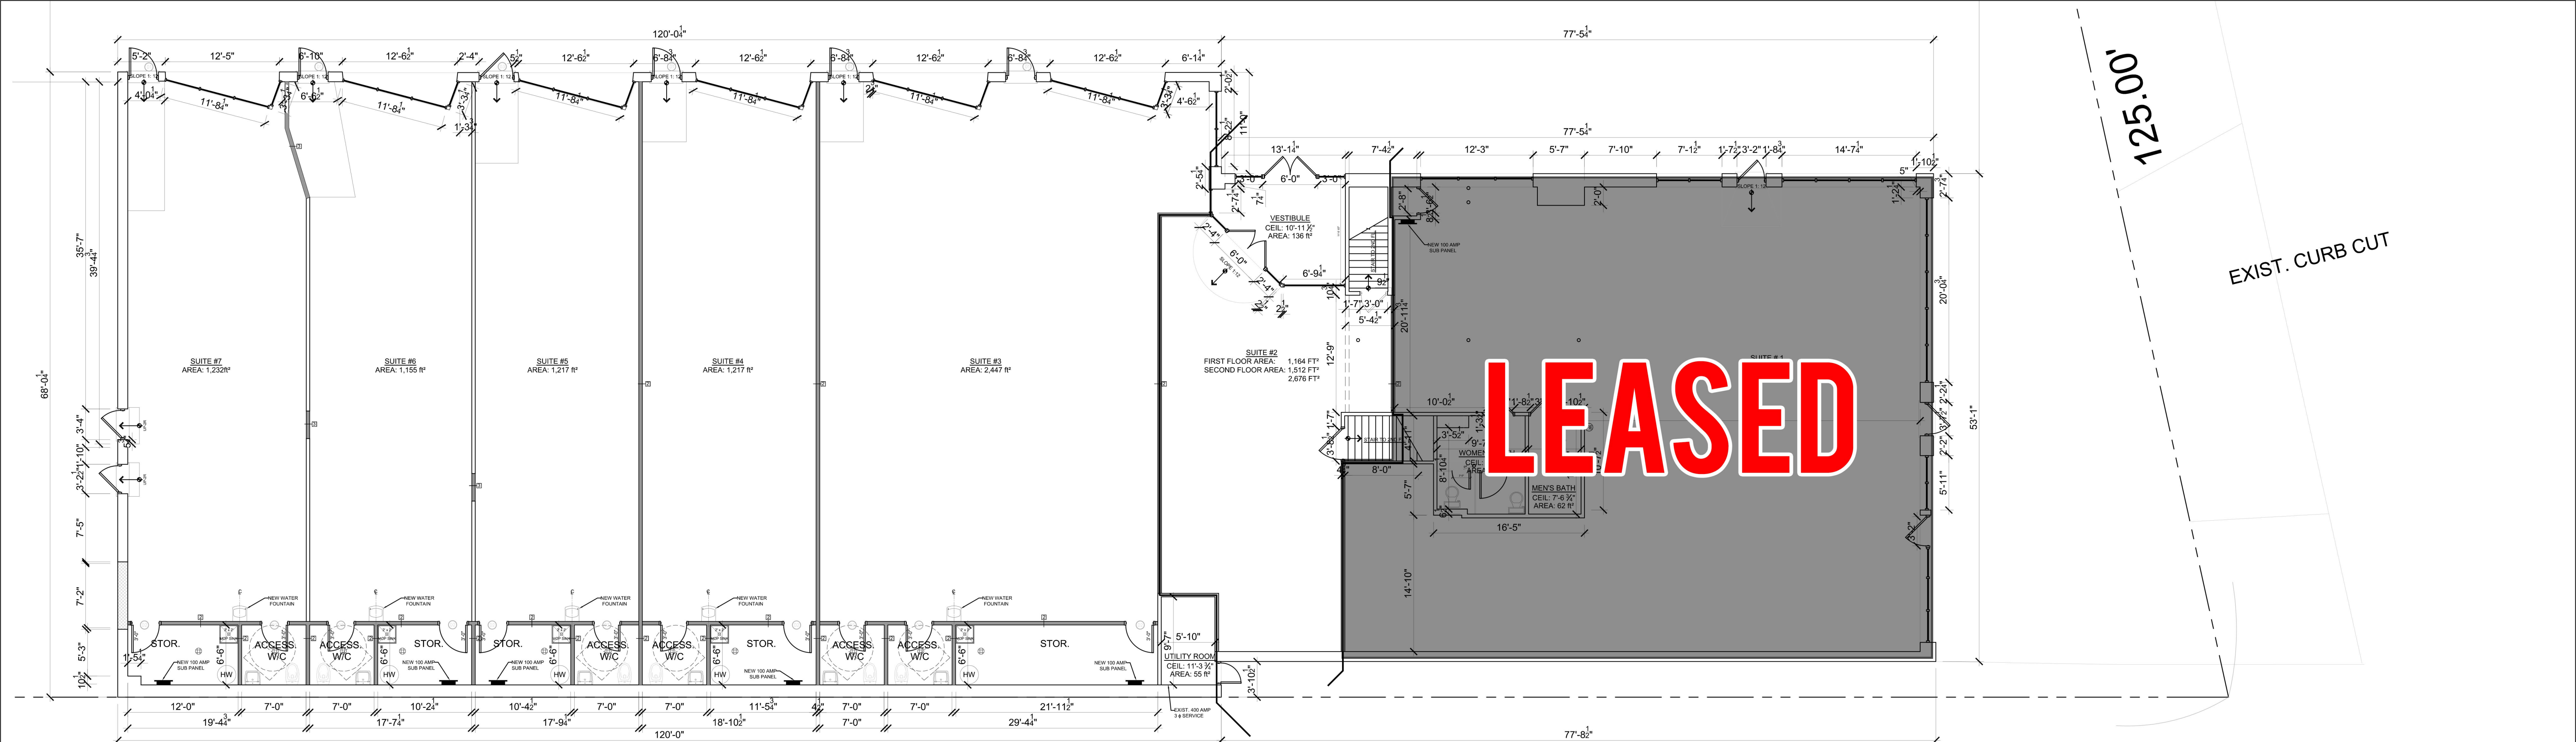

WILLIAMSVILLE VILLAGE CENTER 5221 MAIN STREET WILLIAMSVILLE, NY 14221	Notes: SUITE 1 AREA: 3,234 SQ. FT. SUITE 2 AREA: 2,350 SQ. FT.	TOMMASO BRIATICO ARCHITECTS ARCHITECTURE • PLANNING • DESIGN 120 West Tupper St. Buffalo NY 14201 716.856.9131 t 716.849.0683 f www.tb-arch.com	Drawing Title PROPOSAL 2	Date:10.20.14 Scale: 1/8" = 1'=0" Project: 2012.17	Sheet No. P-2
--	---	---	--	---	-------------------------------------